



# CONTINUOUS TANK OZONATION

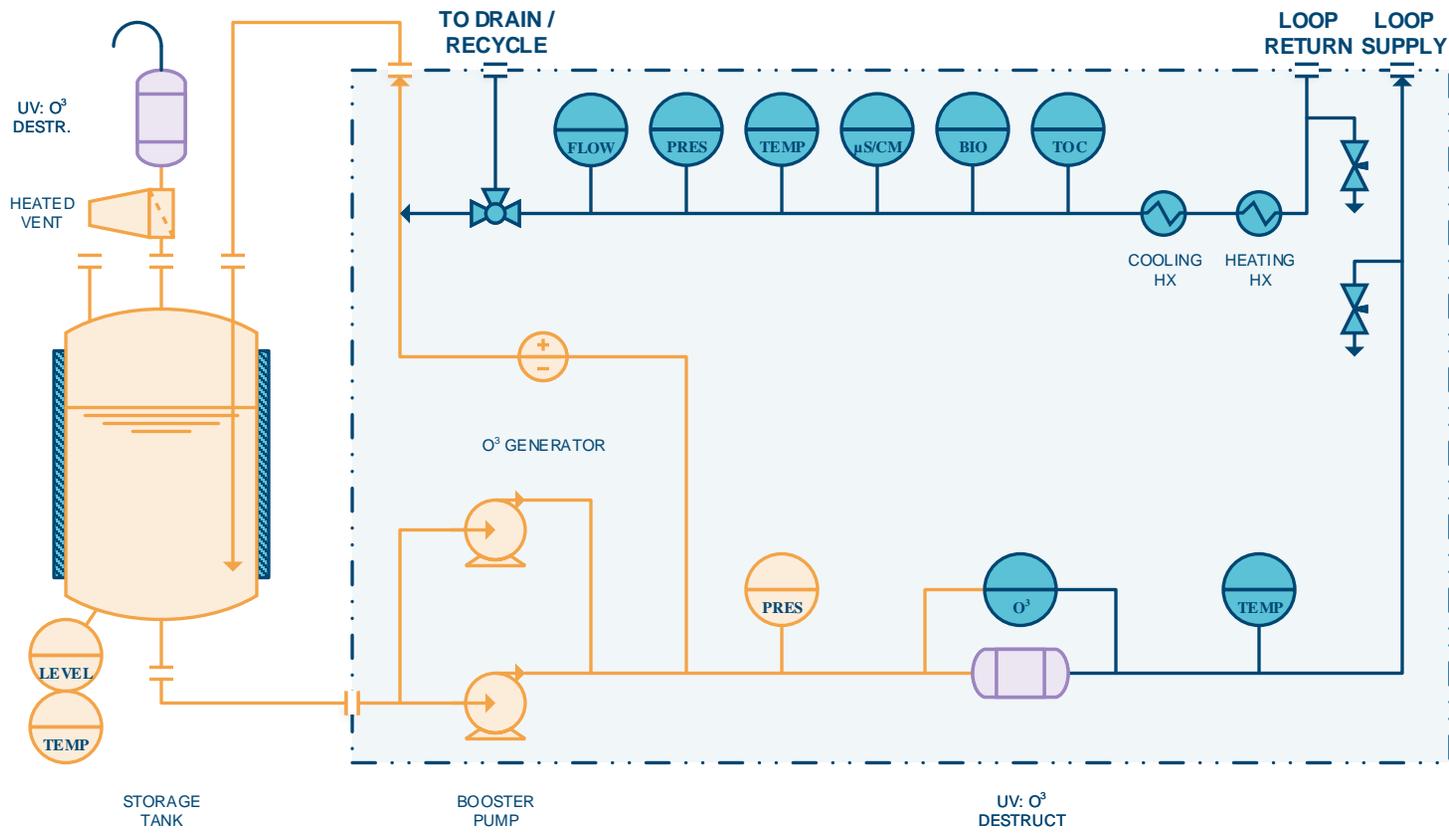


REVISIONS				<i>CONFIDENTIAL</i>	 <b>AQUA-CHEM</b> <small>GLOBAL · WATER · SOLUTIONS</small>		<small>ADDRESS</small> AQUA-CHEM, INC. 3001 E JOHN SEVIER HWY KNOXVILLE, TN 97914 USA	
REV	DESCRIPTION	DATE	APPROVED	DATE	TITLE			
1	INITIAL RELEASE – CONCEPT / SALES USE	29OCT2020	JCB	29OCT2020	<b>PFD – PW/WFI STORAGE/DISTRIBUTION SANITIZATION</b>			
				DRAWN BY JCB	CLIENT CONCEPT / SALES USE			
				CHECKED BY N/A	FILENAME PFD 04B PHARMA PW WFI STORAGE AND DISTRIBUTION SANITIZATION REV1 VSDX			
				APPROVED BY N/A	PAGE 1 OF 3	REV 1		

# CONTINUOUS OR PERIODIC LOOP OZONATION

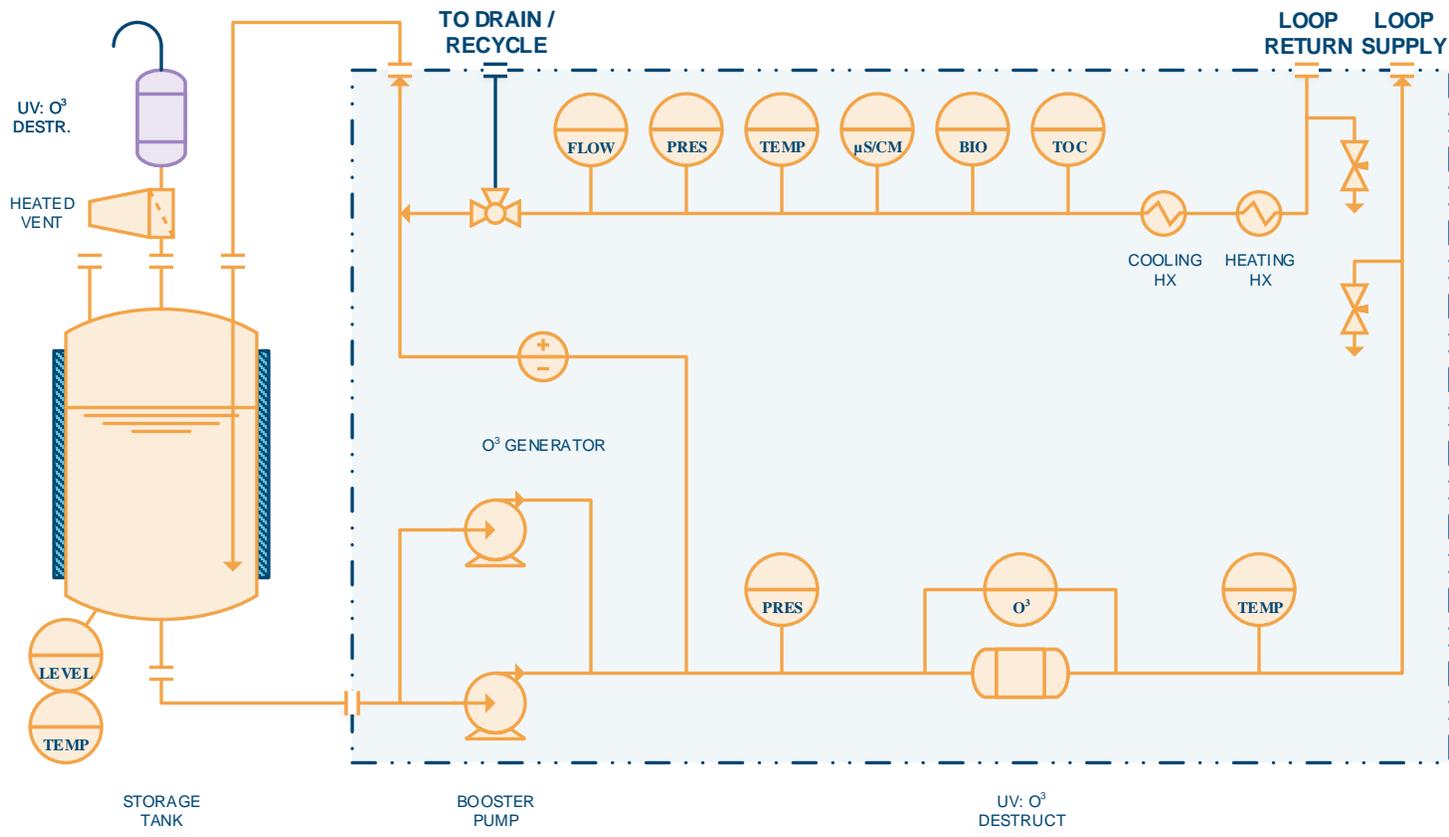

REVISIONS				<i>CONFIDENTIAL</i>		<b>AQUA-CHEM</b> <small>GLOBAL · WATER · SOLUTIONS</small>		<small>ADDRESS</small> AQUA-CHEM, INC. 3001 E JOHN SEVIER HWY KNOXVILLE, TN 37914 USA	
REV	DESCRIPTION	DATE	APPROVED	DATE	DRAWN BY	TITLE			
1	INITIAL RELEASE – CONCEPT / SALES USE	29OCT2020	JCB	29OCT2020	JCB	<b>PFD – PW/WFI STORAGE/DISTRIBUTION SANITIZATION</b>			
					N/A	CLIENT CONCEPT / SALES USE			
					N/A	FILENAME	PAGE	REV	
					N/A	PFD 04B PHARMA PW WFI STORAGE AND DISTRIBUTION SANITIZATION REV1 VSDX	2 OF 3	1	

# CONTINUOUS OR PERIODIC SANITIZATION HEAT-UP / TEMPERATURE HOLD (60 MIN @ 80.0 °C)

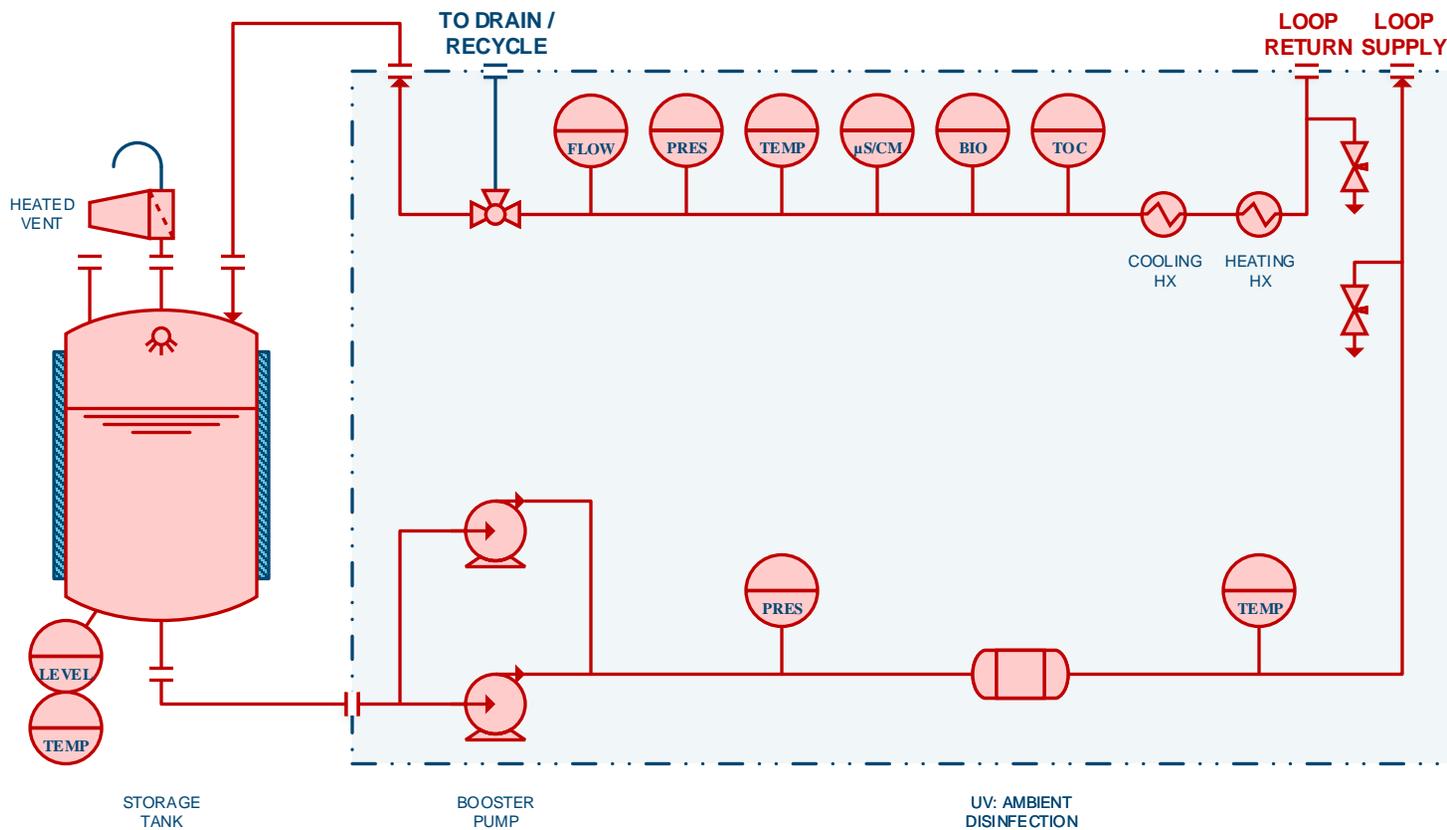

REVISIONS				<i>CONFIDENTIAL</i>		 GLOBAL · WATER · SOLUTIONS		ADDRESS		
REV	DESCRIPTION	DATE	APPROVED	DATE	<b>PFD – PW/WFI STORAGE/DISTRIBUTION SANITIZATION</b>  CLIENT CONCEPT / SALES USE				AQUA-CHEM, INC. 3001 E JOHN SEVIER HWY KNOXVILLE, TN 97914 USA	
1	INITIAL RELEASE – CONCEPT / SALES USE	29OCT2020	JCB	29OCT2020						
				DRAWN BY					JCB	
				CHECKED BY					N/A	
				APPROVED BY					N/A	
				FILENAME	PFD 04B PHARMA PW WFI STORAGE AND DISTRIBUTION SANITIZATION REV1 VSDX		PAGE	3 OF 3		
						REV	1			